

EQUIPMENT LISTS


A. EQUIPMENT TO BE SUPPLIED BY THE SHA.

CAT CODE	ITEM	QUANTITY	DESCRIPTION
----------	------	----------	-------------

NO EQUIPMENT

B. EQUIPMENT TO BE FURNISHED AND/OR INSTALLED BY THE CONTRACTOR.

CAT CODE	ITEM	QUANTITY	DESCRIPTION
805150	580	LF	FURNISH AND INSTALL 3 INCH SCH 80 RIGID PVC CONDUIT - SLOTTED
822002	1600	LF	FURNISH AND INSTALL 12 PAIR COMMUNICATION CABLE, JELLY FILLED (UNDERGROUND).

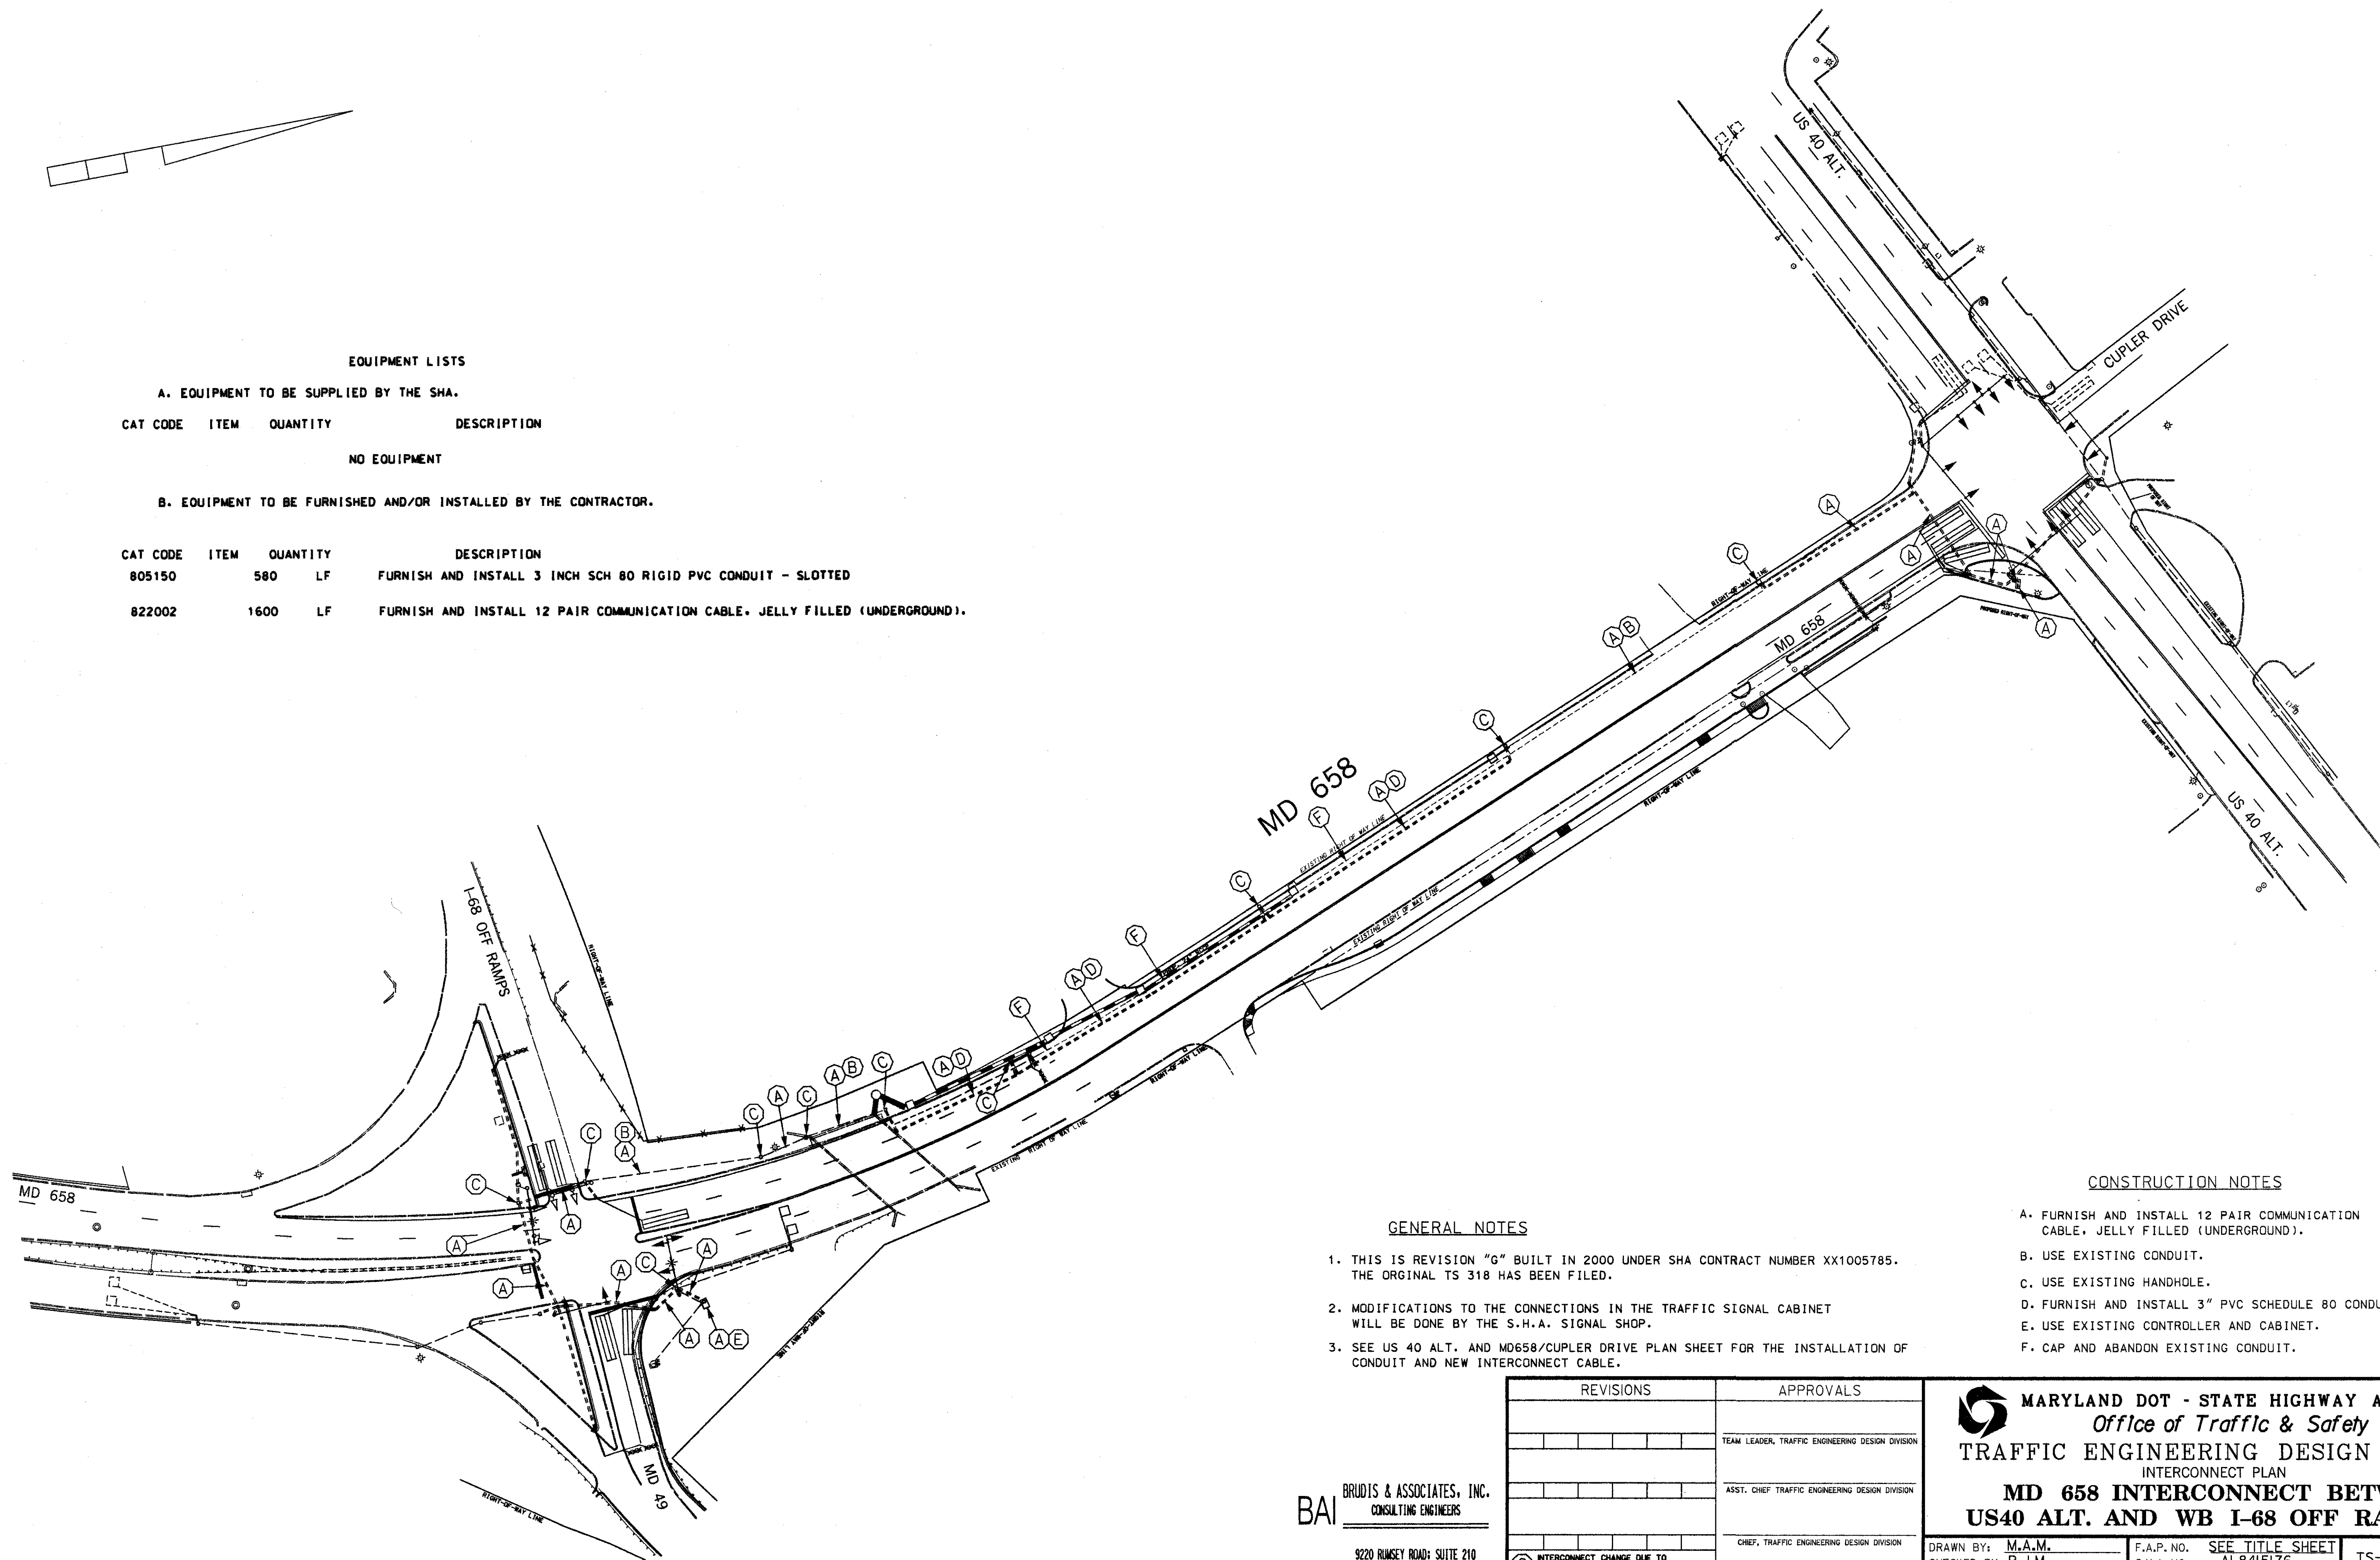

GENERAL NOTES

1. THIS IS REVISION "G" BUILT IN 2000 UNDER SHA CONTRACT NUMBER XX1005785. THE ORIGINAL TS 318 HAS BEEN FILED.
2. MODIFICATIONS TO THE CONNECTIONS IN THE TRAFFIC SIGNAL CABINET WILL BE DONE BY THE S.H.A. SIGNAL SHOP.
3. SEE US 40 ALT. AND MD658/CUPLER DRIVE PLAN SHEET FOR THE INSTALLATION OF CONDUIT AND NEW INTERCONNECT CABLE.

CONSTRUCTION NOTES

- A. FURNISH AND INSTALL 12 PAIR COMMUNICATION CABLE, JELLY FILLED (UNDERGROUND).
- B. USE EXISTING CONDUIT.
- C. USE EXISTING HANDHOLE.
- D. FURNISH AND INSTALL 3" PVC SCHEDULE 80 CONDUIT- SLOTTED
- E. USE EXISTING CONTROLLER AND CABINET.
- F. CAP AND ABANDON EXISTING CONDUIT.

BAI

BRUDIS & ASSOCIATES, INC.
CONSULTING ENGINEERS

9220 RIMNEY ROAD, SUITE 210
COLUMBIA, MARYLAND 21045
(410)-884-3607

REVISIONS	APPROVALS
	TEAM LEADER, TRAFFIC ENGINEERING DESIGN DIVISION
	ASST. CHIEF TRAFFIC ENGINEERING DESIGN DIVISION
	CHIEF, TRAFFIC ENGINEERING DESIGN DIVISION
	DIRECTOR, TRAFFIC & SAFETY
① INTERCONNECT CHANGE DUE TO GEOMETRIC IMPROVEMENTS 08/2001	SHA NOV 14/01/01



MARYLAND DOT - STATE HIGHWAY ADMINISTRATION
Office of Traffic & Safety
TRAFFIC ENGINEERING DESIGN DIVISION
INTERCONNECT PLAN
MD 658 INTERCONNECT BETWEEN
US40 ALT. AND WB I-68 OFF RAMP/MD49

DRAWN BY: M.A.M.	F.A.P. NO. AL8415176	SEE TITLE SHEET	TS-318G
CHECKED BY: R.J.M.	S.H.A. NO. ALLEGANY		
SCALE: 1" = 50'	COUNTY: ALLEGANY		
DATE: AUGUST 2001	LOG MILE:		E-097

29 OF 56